


ISTNIEJĄCY ZBIORNIK RETENCYJNY

PROJEKTOWANA ŚCIEŻKA PIESZA

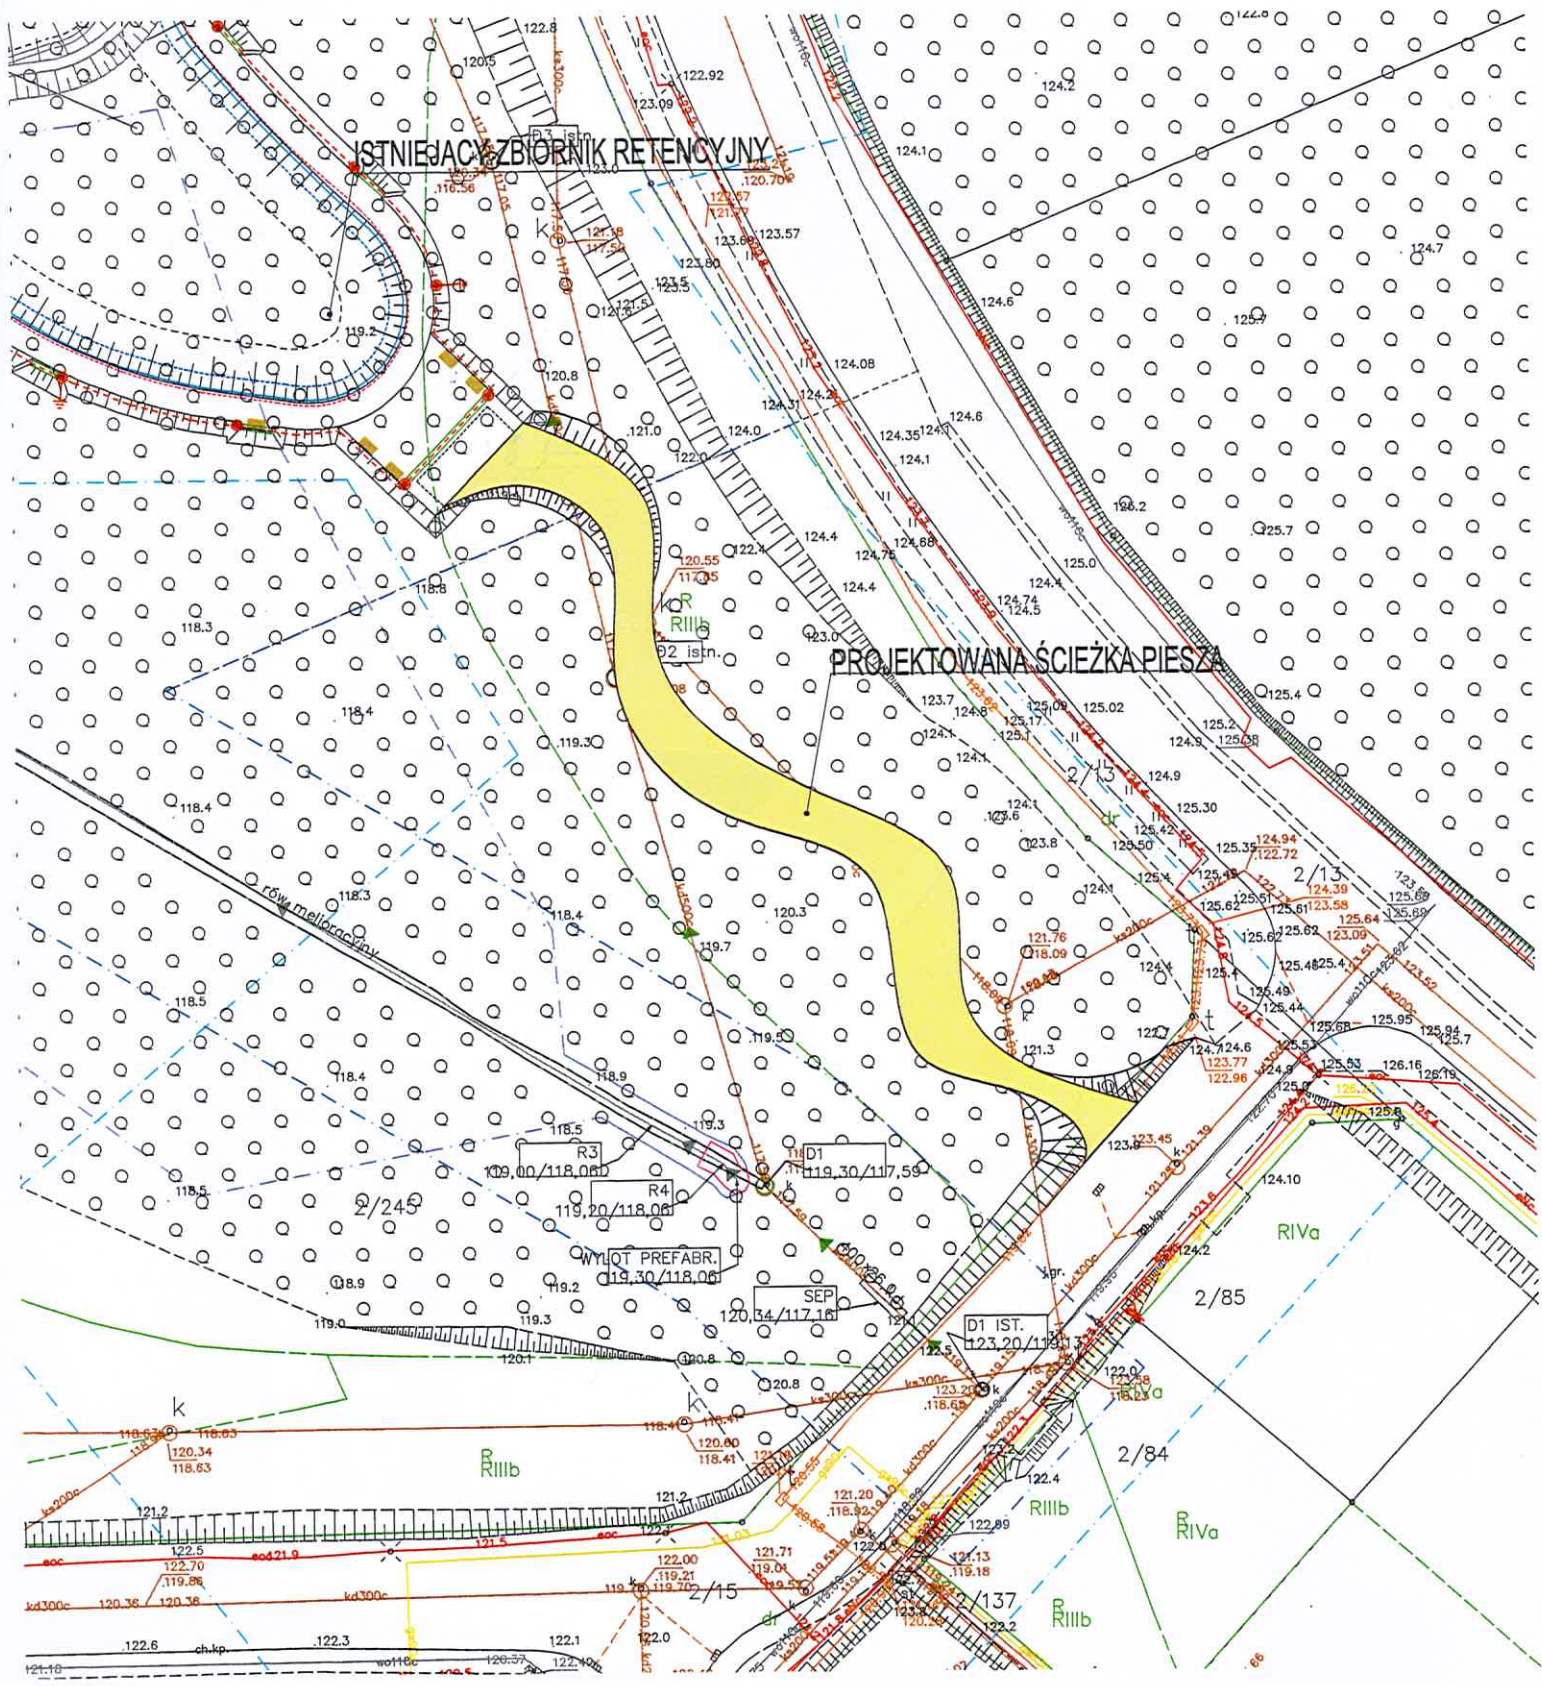

R3  
109,00/118,00  
R4  
119,20/118,00  
WYLOT PREFABR.  
119,30/118,00  
SEP  
120,54/117,16  
D1 IST.  
123,20/119,30

RIVa  
2/85  
2/84

RIIIb  
1/137

